




VERTICAL SECTION(B-B')

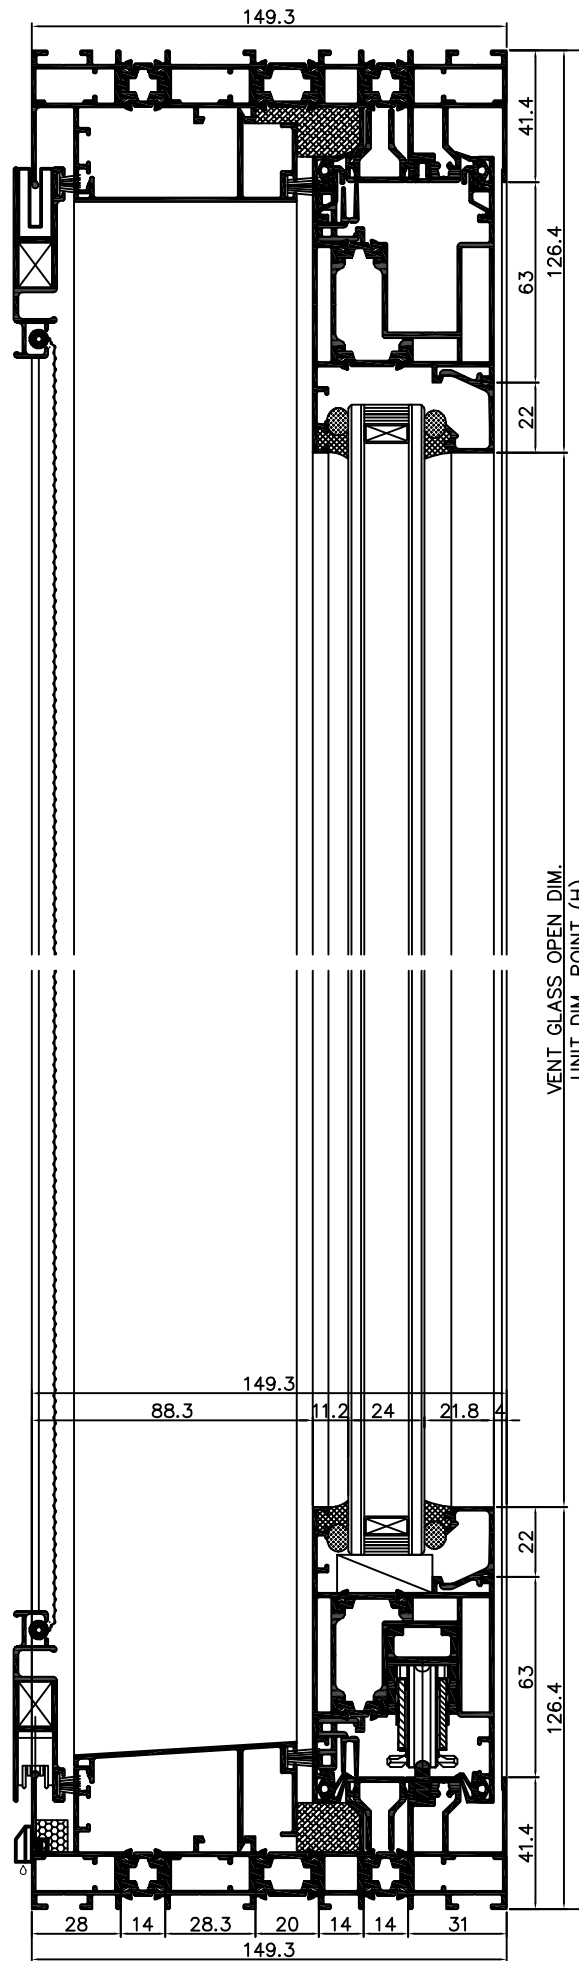

VERTICAL SECTION(A-A')

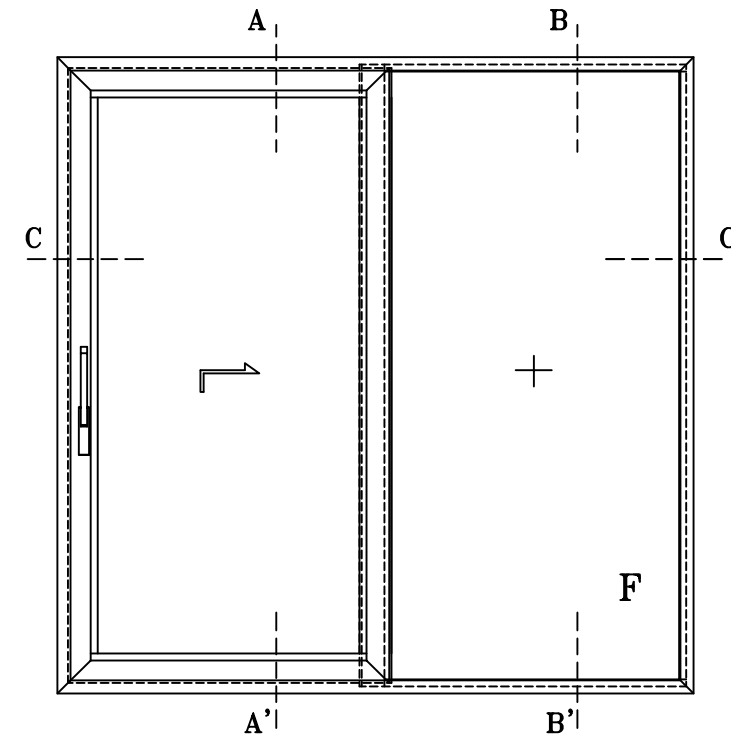

ELEVATION (INTERIOR VIEW)

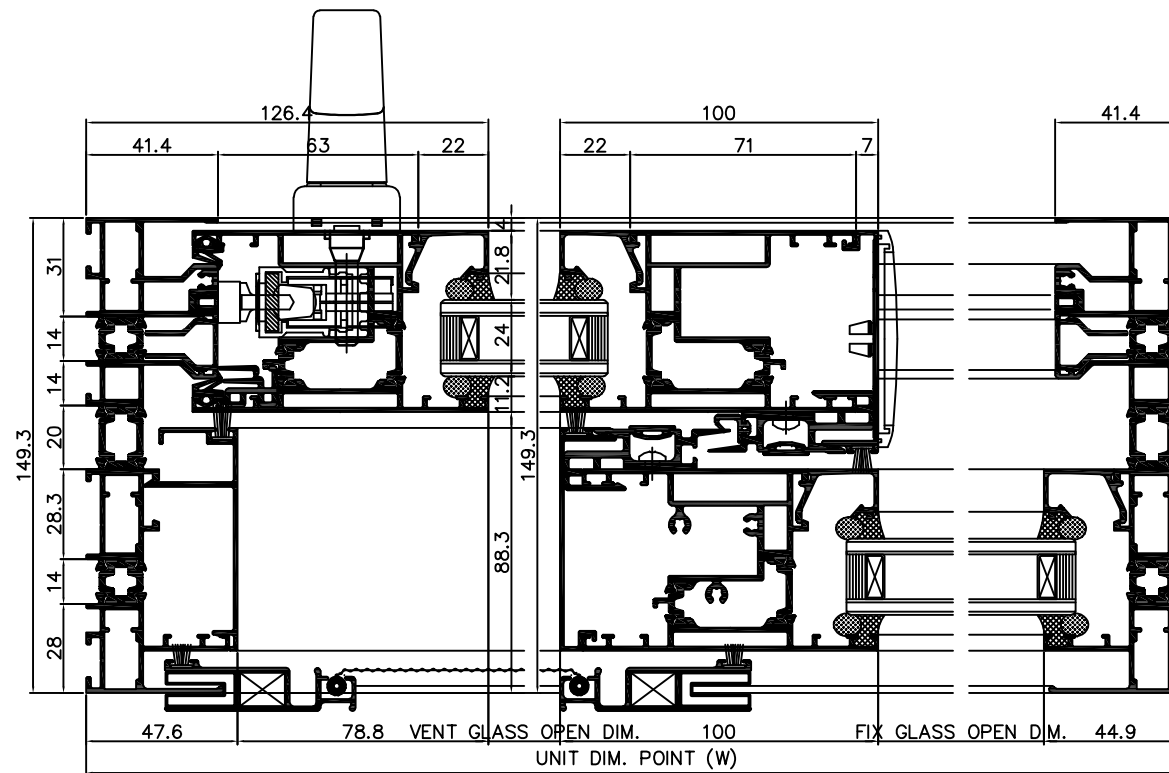

HORIZONTAL SECTION(C-C')